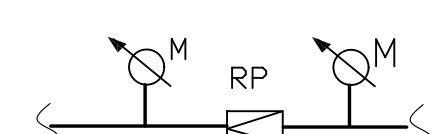
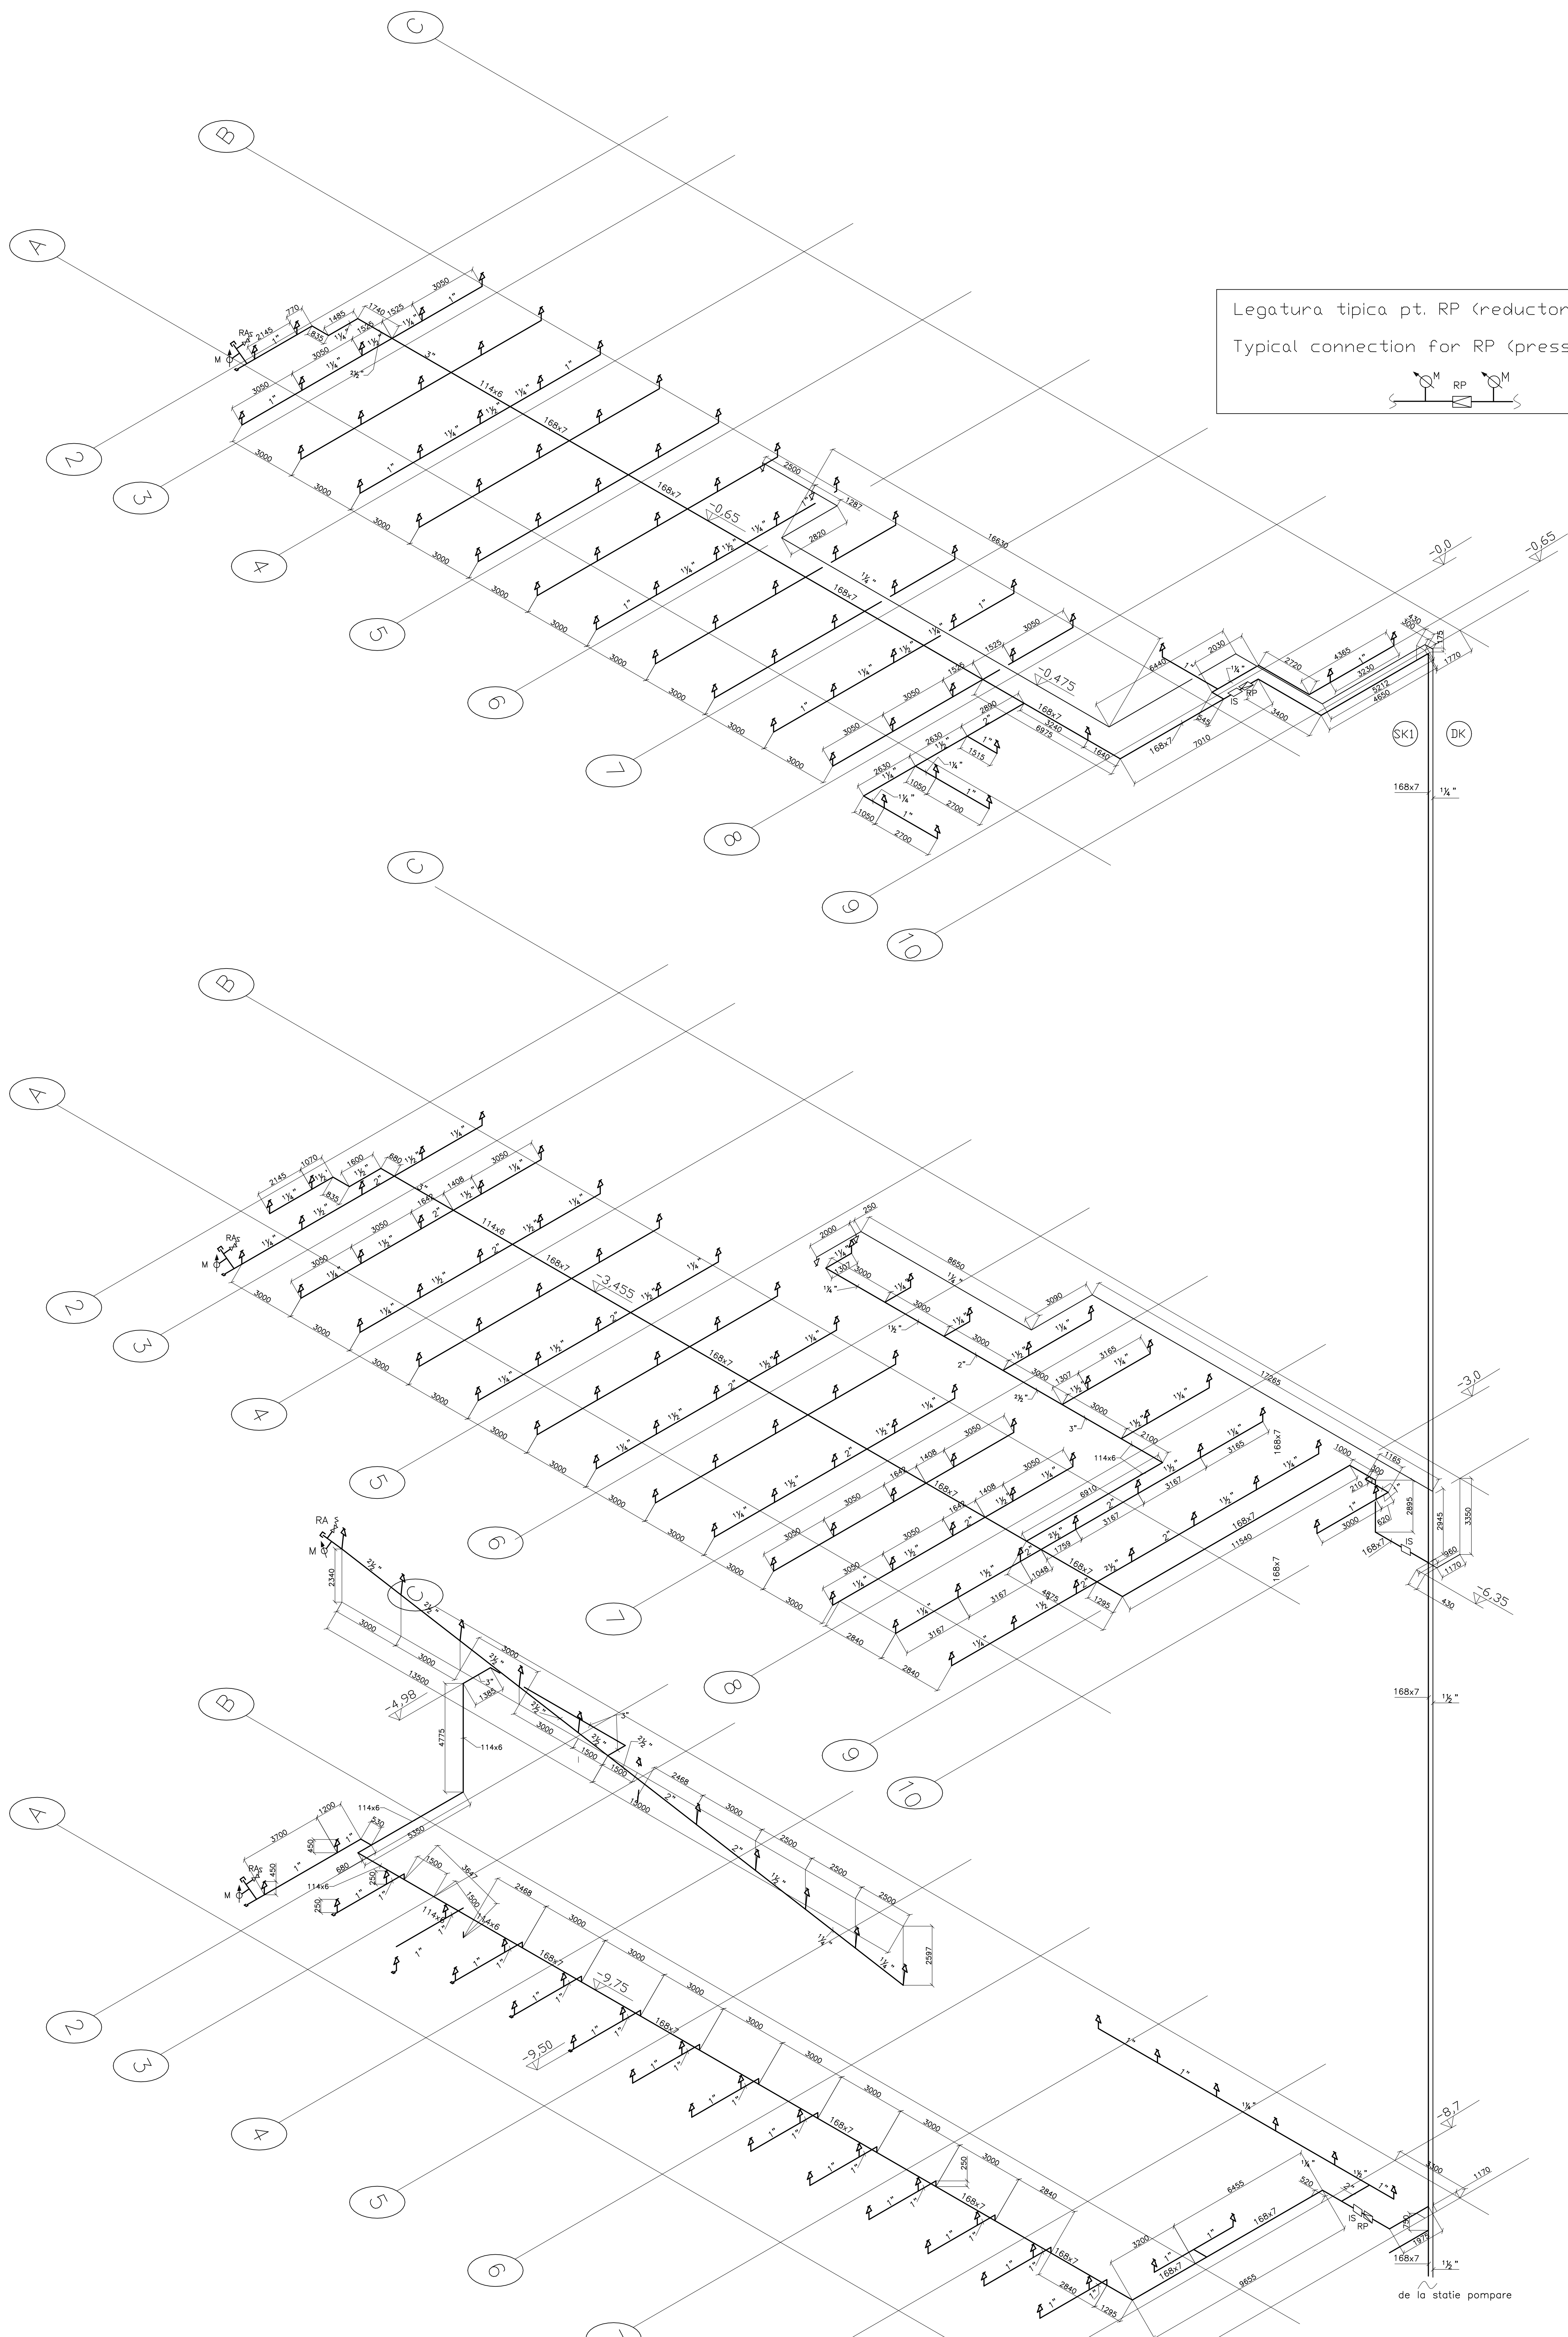


Legatura tipica pt. RP (reductor de presiune)
 Typical connection for RP (pressure reducer)

LEGENDA / LEGEND

- conducta drencere incendiu
fire drencher pipe
- conducta sprinklere incendiu
fire sprinkler pipe
- (SK1) coloana sprinklere parcare
fire sprinkler riser - for parking
- (DK) coloana drencere
fire drencher riser
- M manometru
pressure meter
- IS indicator de curgere
flow indicator
- RP reductor presiune
pressure reducer
- RA robinet aerisire
vent valve

NOTA
 Dupurile de curatire se vor monta la capetele ramificatiilor, conform planurilor.